


• DEVON, COUNTY COUNCIL • TORRINGTON SENIOR SCHOOL •

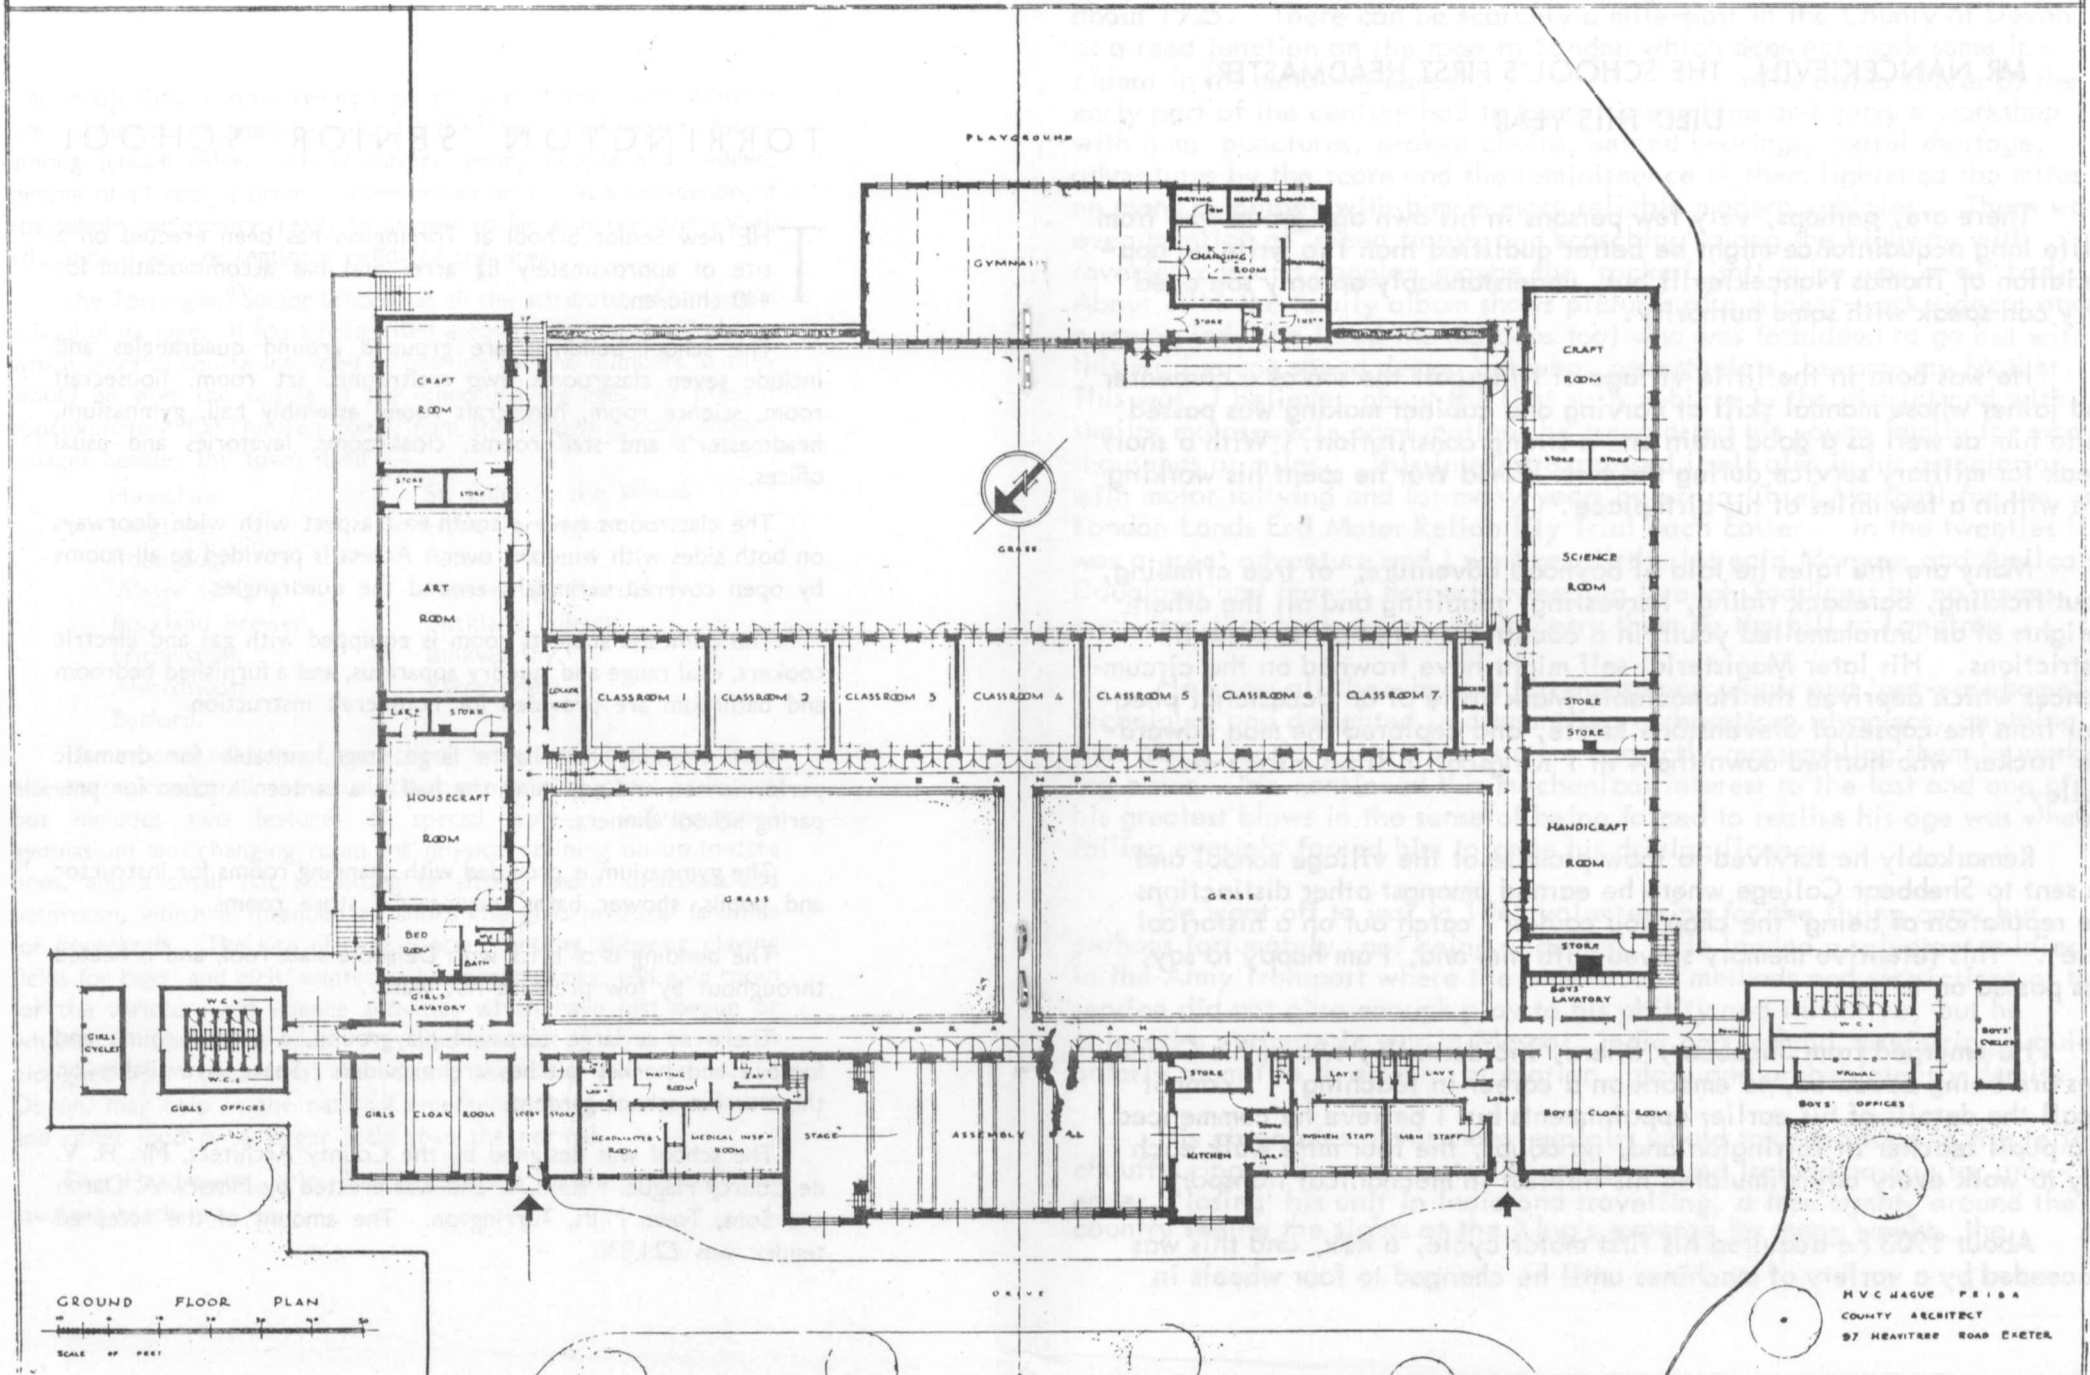

GROUND FLOOR PLAN
SCALE OF FEET

MVC HAGUE FRISA
COUNTY ARCHITECT
97 HEAVYBEE ROAD EXETER